


# APPLICATION of MEMBRANES

The cap sheet on inside slope must be installed according to the following diagram:

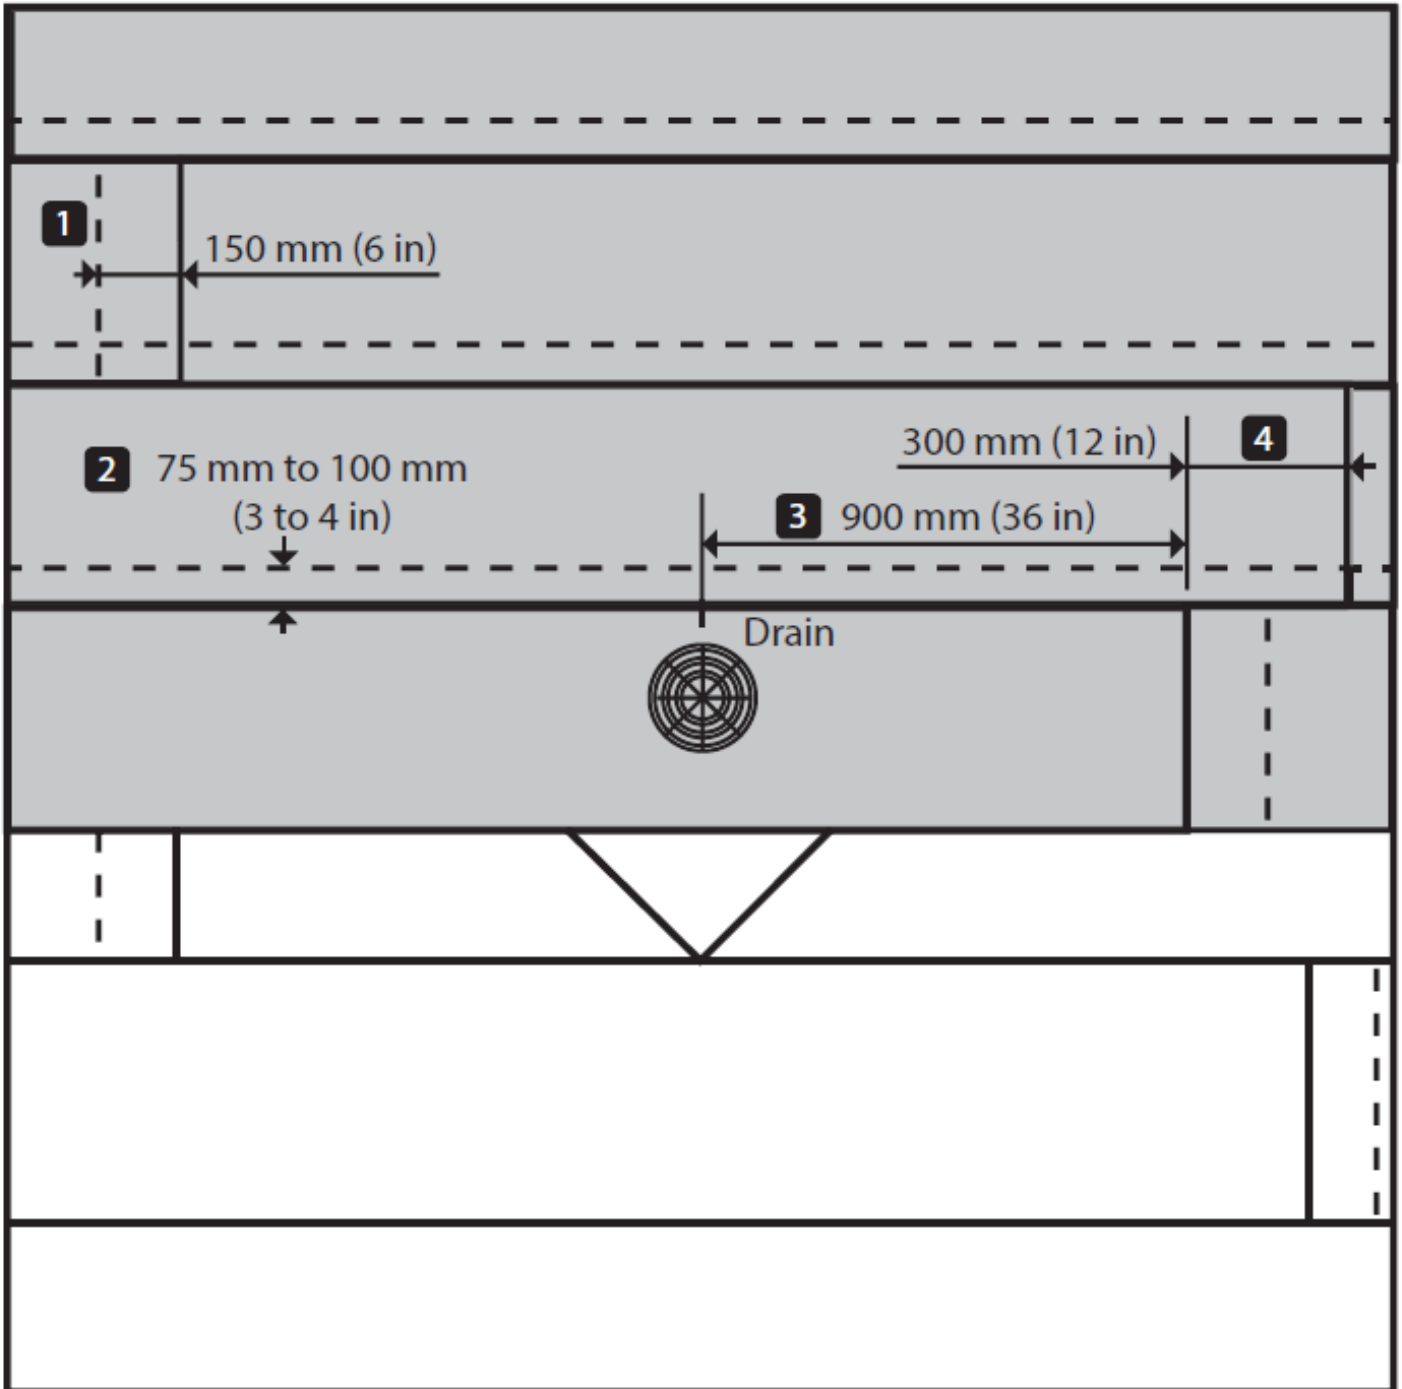

## CAP SHEET INSTALLATION DIAGRAM

DRAWING: SOP-019

SCALE: Not to scale

EFFECTIVE DATE: 15-03-2019



# CAP Sheet Installation

Prior to Membrane Installation, Review the Data Sheet

## Special Notes

1. End lap joints
2. Side lap joints
3. Minimum distance between the center of the drain and end lap joints on cap sheet membranes overlapping the drain.
4. Minimum distance between end lap joint and cap sheet membranes overlap.